

**HIGH COMMISSION OF INDIA
NICOSIA, CYPRUS**

**SUPPLY AND INSTALLATIONS OF CURTAINS FOR THE
NEW BUILDING FOR THE STAFF RESIDENCES
FOR THE INDIAN HIGH COMMISSION
IN ENGOMI, NICOSIA, CYPRUS**

TENDER DOCUMENT

**Tender No. NIC/862/1/2016-III
11th December 2019**

The High Commission of India in Cyprus has the pleasure to invite you for and on behalf of the President of India, to submit a Tender in competition, on Lump sum Tender Price for the Supply and Installation of Curtains for the New Building for the Staff Residences for the Indian High Commission at no.10, Ledas Street, Engomi, Nicosia, Cyprus. The Lump sum Tender Price/Amount shall be on the basis of following tender documents.

2. The Tender shall be submitted by **3.00 p.m. on or before on 3rd January 2020** at the High Commission of India. Any Tender received after this date and time will not be considered and will not be opened. Any such unopened tender will be returned to the respective tenderer. **Tenders shall be opened at 1030 hrs on 6th January 2020 at the High Commission of India.**

3. The Tender shall remain valid for a period of ninety (90) days from the date of opening or any extended period.

4. The Tenderer shall quote the Lump sum Tender Price Amount based on the tender documents.

5. Commencement date of the works shall be effected from the date of issue of the acceptance letter of intent.

6. The Period of Completion for the whole of the Works is 60 calendar days calculated from the Commencement date.

7. The Employer will not be bound to accept the lowest or any tender nor to give a reason for the rejection of any Tender.

8. The successful tenderer will be responsible for delivering the goods at the New Building of the High Commission, on 10, Ledas Street, Engomi Nicosia, fitting and placing the goods as per the Architects instructions. The successful tenderer will also be responsible for the removal of all the packaging of the goods to a legally licensed waste site, unless the Employer decides otherwise. It is noted that the successful tenderer will provide samples of all the materials to be used. All these have to be approved by the architect beforehand.

9. The defects notification period shall be three months

10. The English language is to be used for the needs of this tender. Therefore, all supporting documents must be in English. No other language will be accepted.

10. Any further information or clarification which the Tenderer may require in order to complete his/her Tender may be obtained from:

***High Commission of India
No.3, Indira Gandhi Street, Montparnasse Hill,
P.O.Box No.25544, Engomi, 241, Nicosia, Cyprus.
Tel. No. +357 22351170***

SUPPLY OF CURTAINS FOR THE NEW BUILDING
FOR THE STAFF RESIDENCES
FOR THE INDIAN HIGH COMMISSION
IN ENGOMI, NICOSIA, CYPRUS

SPECIFICATIONS

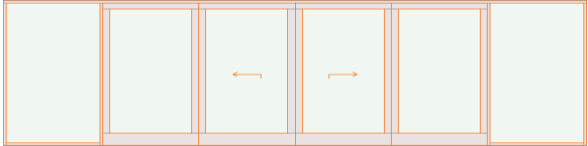
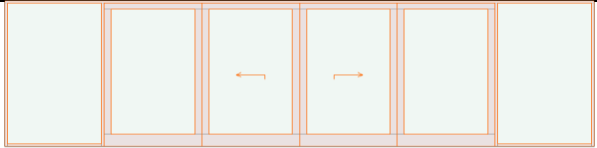
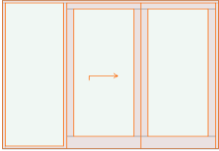
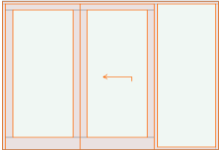
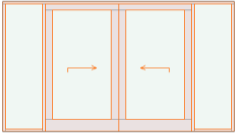
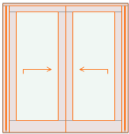
The following specifications and conditions must be met and priced by all tenderers:

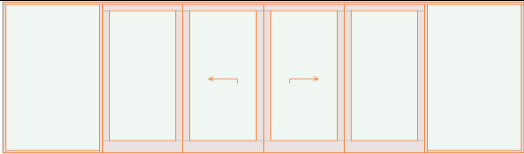
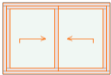
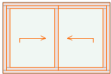
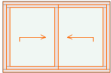
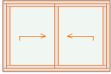
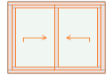
1. All tenderers and their suppliers must comply with the relevant ISO and quality standards.
2. The successful tenderer must make on site precise measures before the ordering, cutting and fitting of the curtains.
3. The successful tenderer must supply, install and fix purpose made curtains for each opening.
4. The successful tenderer must supply, install and fix purpose made heavy duty aluminium single and twin curtain rails with heavy duty runners.
5. The successful tenderer must provide to the architect, Colakides & Associates, samples and certificates with technical specifications, for all materials for approval, within two weeks of the award of contract and before the ordering, cutting and fitting of the curtains and of the curtain rails.
6. Colours, designs and patterns must be to the approval of the architect.
7. Curtains of dining/living rooms and bedrooms must be double curtains.
8. Curtains of kitchens must be single dim-out curtains.
9. The “outside” curtains must be minimum 95% blackout curtains and they must be one and a half times wider than the width of the windows.
10. The “inside” curtains must be translucent sheer and they must be two times larger than the width of the windows.
11. The height of the curtains in the bedrooms and of the large openings of the living/dining room must start from the floor and up to 30cm above the openings. The width of all curtains must start and end 15cm outside of each opening. These dimensions are additional to the ones shown in Schedule of Openings.
12. All curtains must be blocking at least 95% of the light, fire retardant, washing machine washable, made of polyester and contract textiles.
13. The attached Schedule of Openings makes reference to 2 types of curtains which are the following:

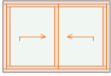
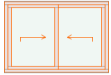
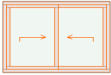
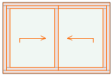
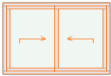
TYPE 1	• DOUBLE CURTAIN WITH ONE MINIMUM 95% BLACKOUT AND ONE TRANSLUCENT SHEER. • HEAVY DUTY ALUMINIUM TWIN CURTAIN RAILS WITH HEAVY DUTY RUNNERS COMPLETE.
TYPE 2	• DIMOUT CURTAINS • HEAVY DUTY ALUMINIUM SINGLE CURTAIN RAILS WITH HEAVY DUTY RUNNERS COMPLETE.

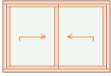
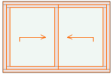
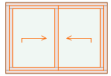
14. The large curtains of all five living rooms must be provided with two tiebacks for each opening. See opening nos. D71, D73, D74, D78, D81.

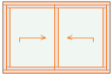
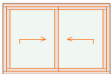
ANALYTICAL TENDER

SCHEDULE OF OPENINGS								
No.	Floor	Elevation	Opening width	Opening height	Curtain type	Curtain length	Room	Price
D71	1st		8,2	2,36	1	Long	Living/dining	
D73	1st		8,3	2,36	1	Long	Living/dining	
D74	2nd		3,04	2,44	1	Long	Living/dining	
D78	2nd		3,04	2,44	1	Long	Living/dining	
D79	2nd		3,26	2,1	1	Long	Bedroom	
D80	2nd		1,77	2,1	1	Long	Bedroom	

No.	Floor	Elevation	Opening width	Opening height	Curtain type	Curtain length	Room	Price
D81	2nd		7,34	2,43	1	Long	Living/dining	
W08	1st		1,5	1,15	1	Long	Bedroom	
W09	2nd		1,5	1,15	1	Long	Bedroom	
W11	1st		1,5	1,15	1	Long	Bedroom	
W12	2nd		1,5	1,15	1	Long	Bedroom	
W14	1st		1,5	1,15	1	Long	Bedroom	
W16	1st		1,36	1,15	1	Long	Bedroom	

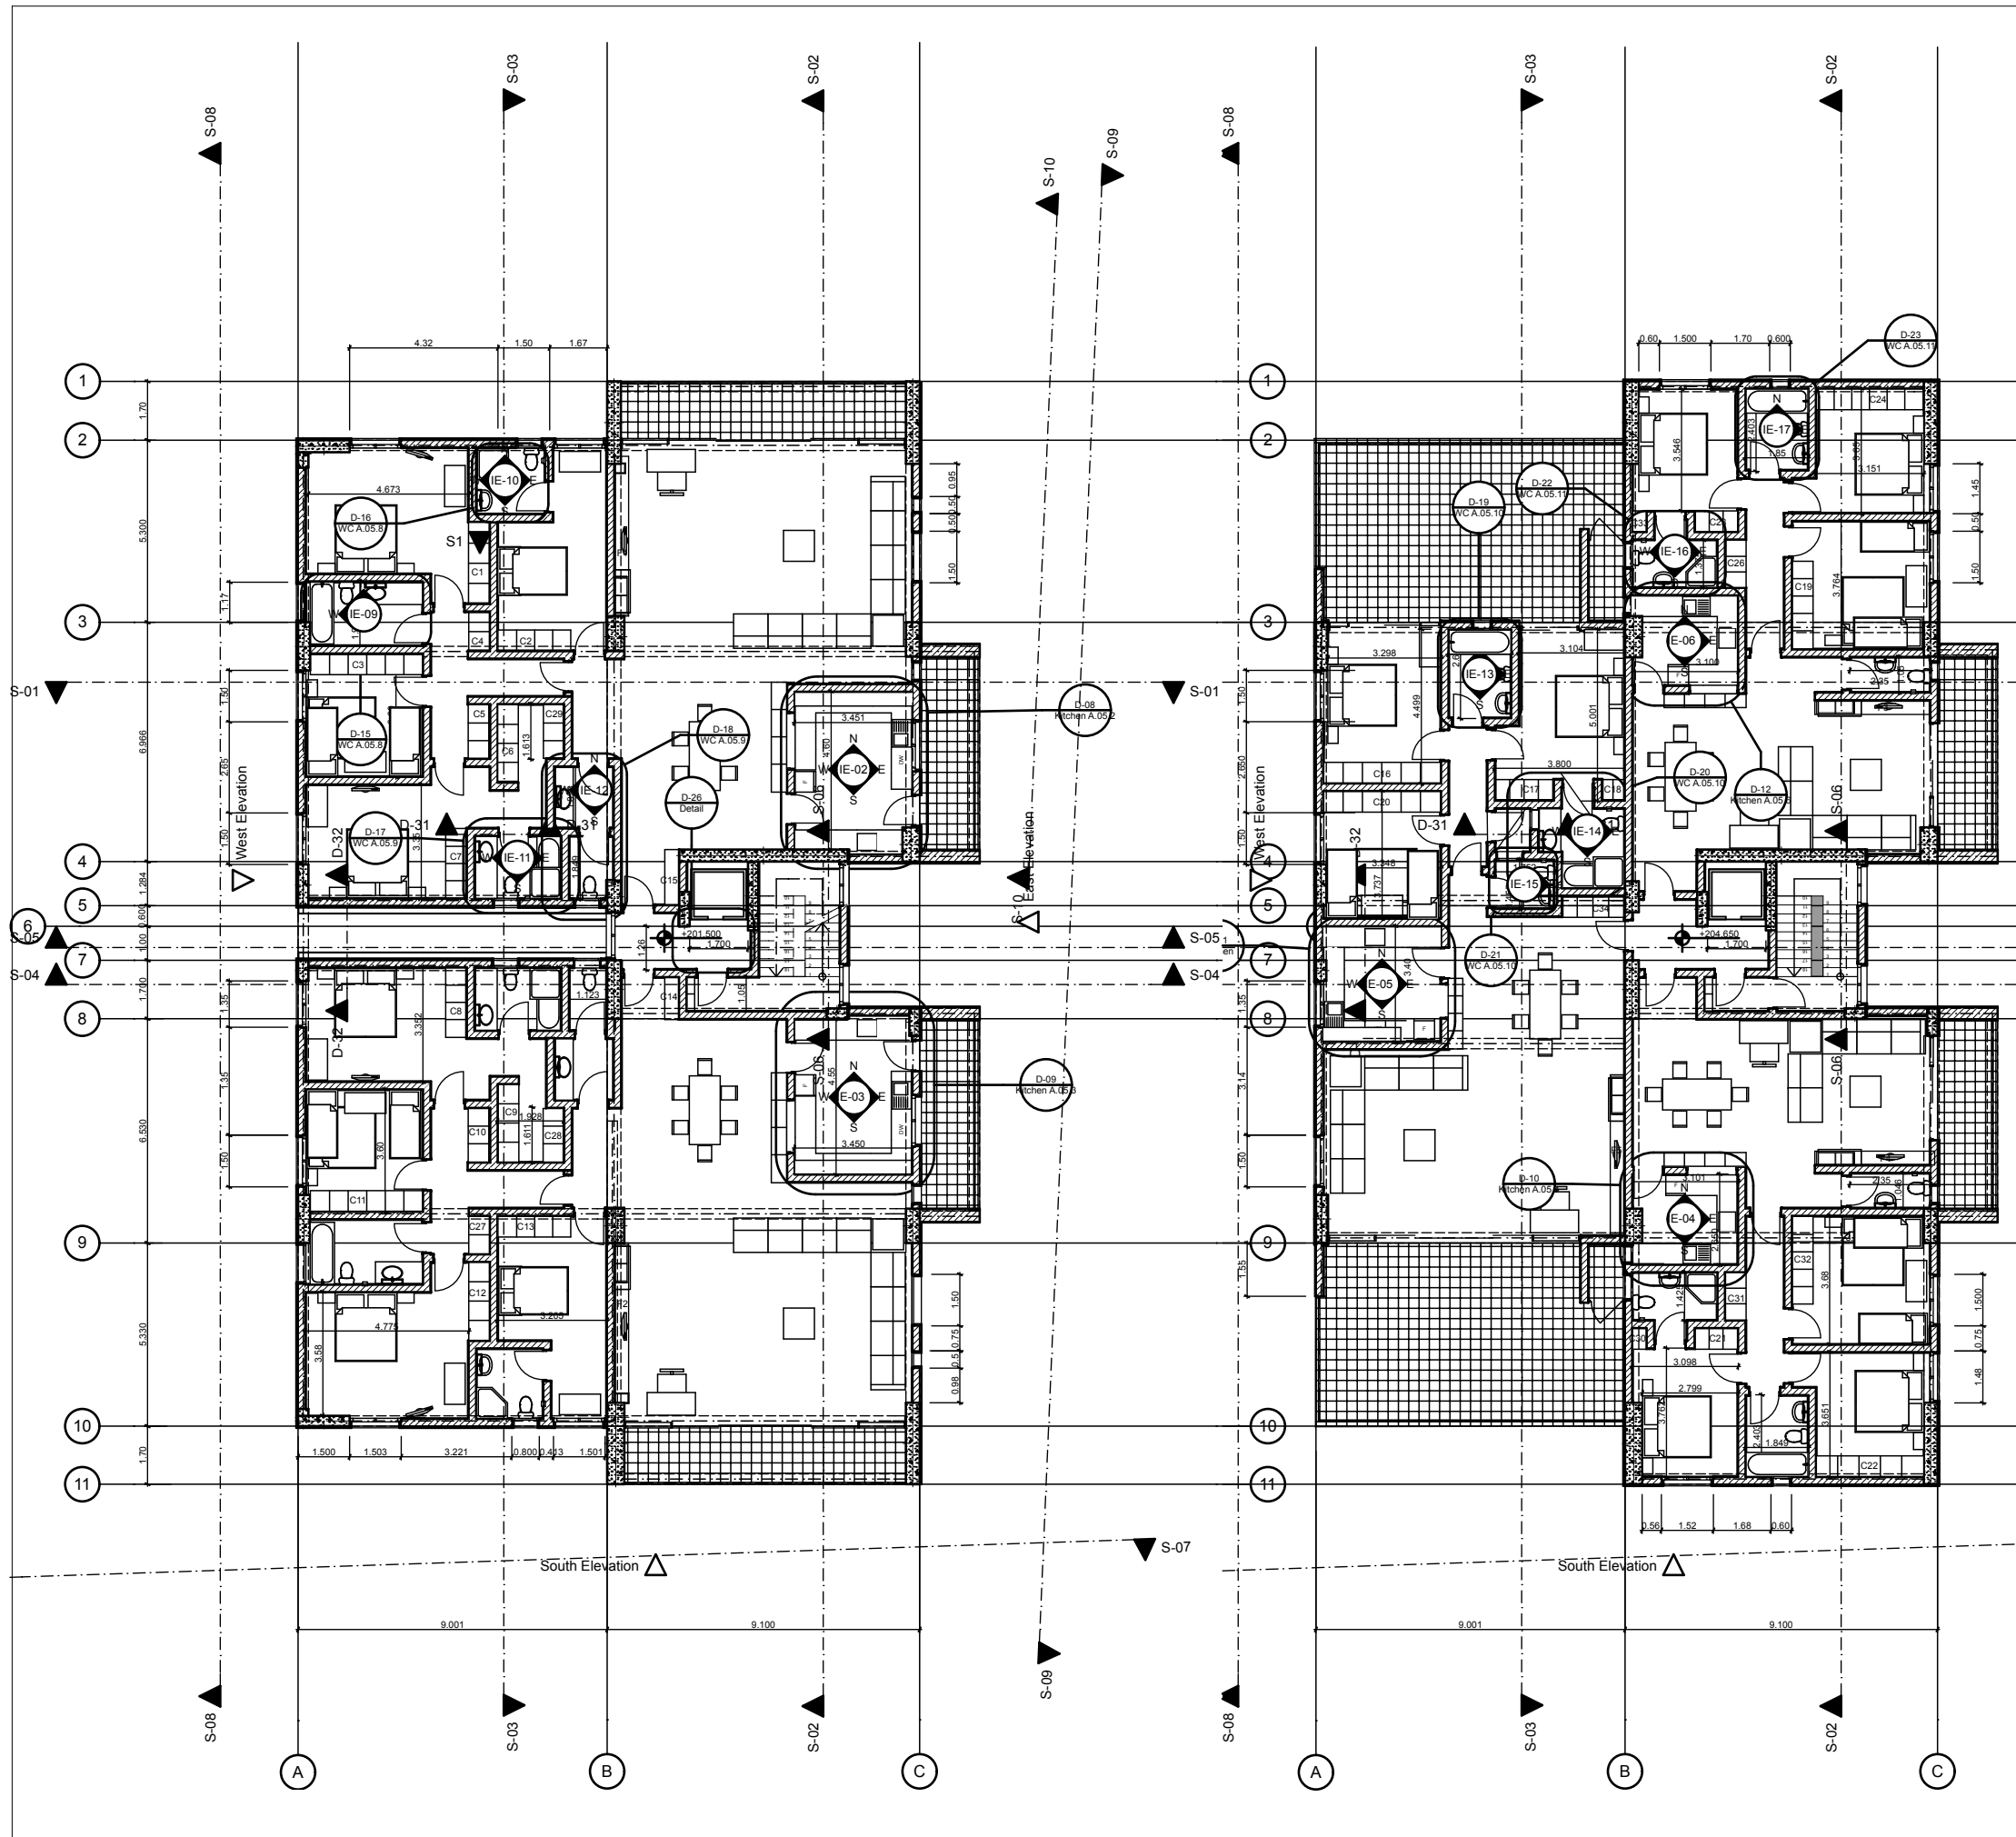
No.	Floor	Elevation	Opening width	Opening height	Curtain type	Curtain length	Room	Price
W18	2nd		1,36	1,15	2	Short	Kitchen	
W22	2nd		1,5	1,15	1	Short	Lining/dining	
W23	1st		1,5	1,15	2	Short	Kitchen	
W26	2nd		1,48	1,15	1	Long	Bedroom	
W27	1st		1,5	1,15	1	Long	Bedroom	
W29	1st		1,5	1,15	2	Short	Kitchen	
W31	1st		1,5	1,15	1	Long	Bedroom	

No.	Floor	Elevation	Opening width	Opening height	Curtain type	Curtain length	Room	Price
W32	2nd		1,5	1,15	1	Long	Bedroom	
W33	1st		1,5	1,15	1	Long	Bedroom	
W34	2nd		1,5	1,15	1	Long	Bedroom	
W40	2nd		1,5	1,15	1	Long	Bedroom	
W44	1st		1,5	0,52	1	Short	Living/dining	
W45	2nd		1,42	1,15	1	Long	Bedroom	
W46	1st		1,5	0,52	1	Short	Living/dining	

No.	Floor	Elevation	Opening width	Opening height	Curtain type	Curtain length	Room	Price
W50	2nd		1,5	1,15	1	Long	Bedroom	
W52	1st		0,5	1,15	1	Short	Living/dining	
W53	1st		0,6	1,15	1	Short	Living/dining	
W54	1st		0,5	1,15	1	Short	Living/dining	
W55	1st		0,6	1,15	1	Short	Living/dining	
W62	1st		1,5	1,15	1	Long	Living/dining	

TOTAL PRICE WITHOUT VAT	
--------------------------------	--

ARCHITECTURAL DRAWINGS



Colakides & Associates Architects and Engineers Tel: 25-366066 • Fax: 25-363366 5 Fotis Colakides str, p.o.box 50033, 3600, Limassol, Cyprus email: colakidesarch@cytanet.com.cy website: www.colakides.com		
Job Title Staff Residences of the Indian High Commission, Nicosia		
Drawing Name 1st Floor, 2nd Floor		
Variation: Added door in storage		
Drawn by YC	Date	
Checked by YC	Date	
Drawing Scale 1:200		
Layout ID A.01.6	Status	Revision